





Meridian Wind Park Wind Park Layout


Saginaw and Midland Counties, Michigan
09 October 2020

- Primary Turbine Location
 - Alternate Turbine Location
 - Primary Access Road
 - Alternate Access Road
 - Collection Substation
 - ... Crane Paths
 - Junction Box
 - Wind Easements
 - Project Site
 - Project Site Boundary
- | Collection System Circuits | |
|----------------------------|----|
| 1 | 6 |
| 2 | 7 |
| 3 | 8 |
| 4 | 9 |
| 5 | 10 |

Turbine Layout r21

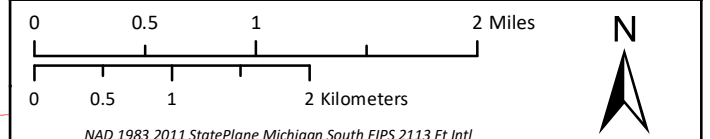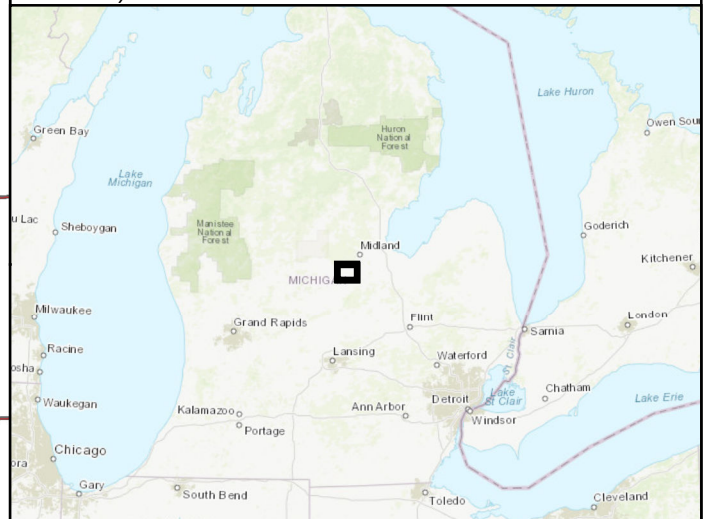

NAD 1983 2011 StatePlane Michigan South FIPS 2113 Ft Intl

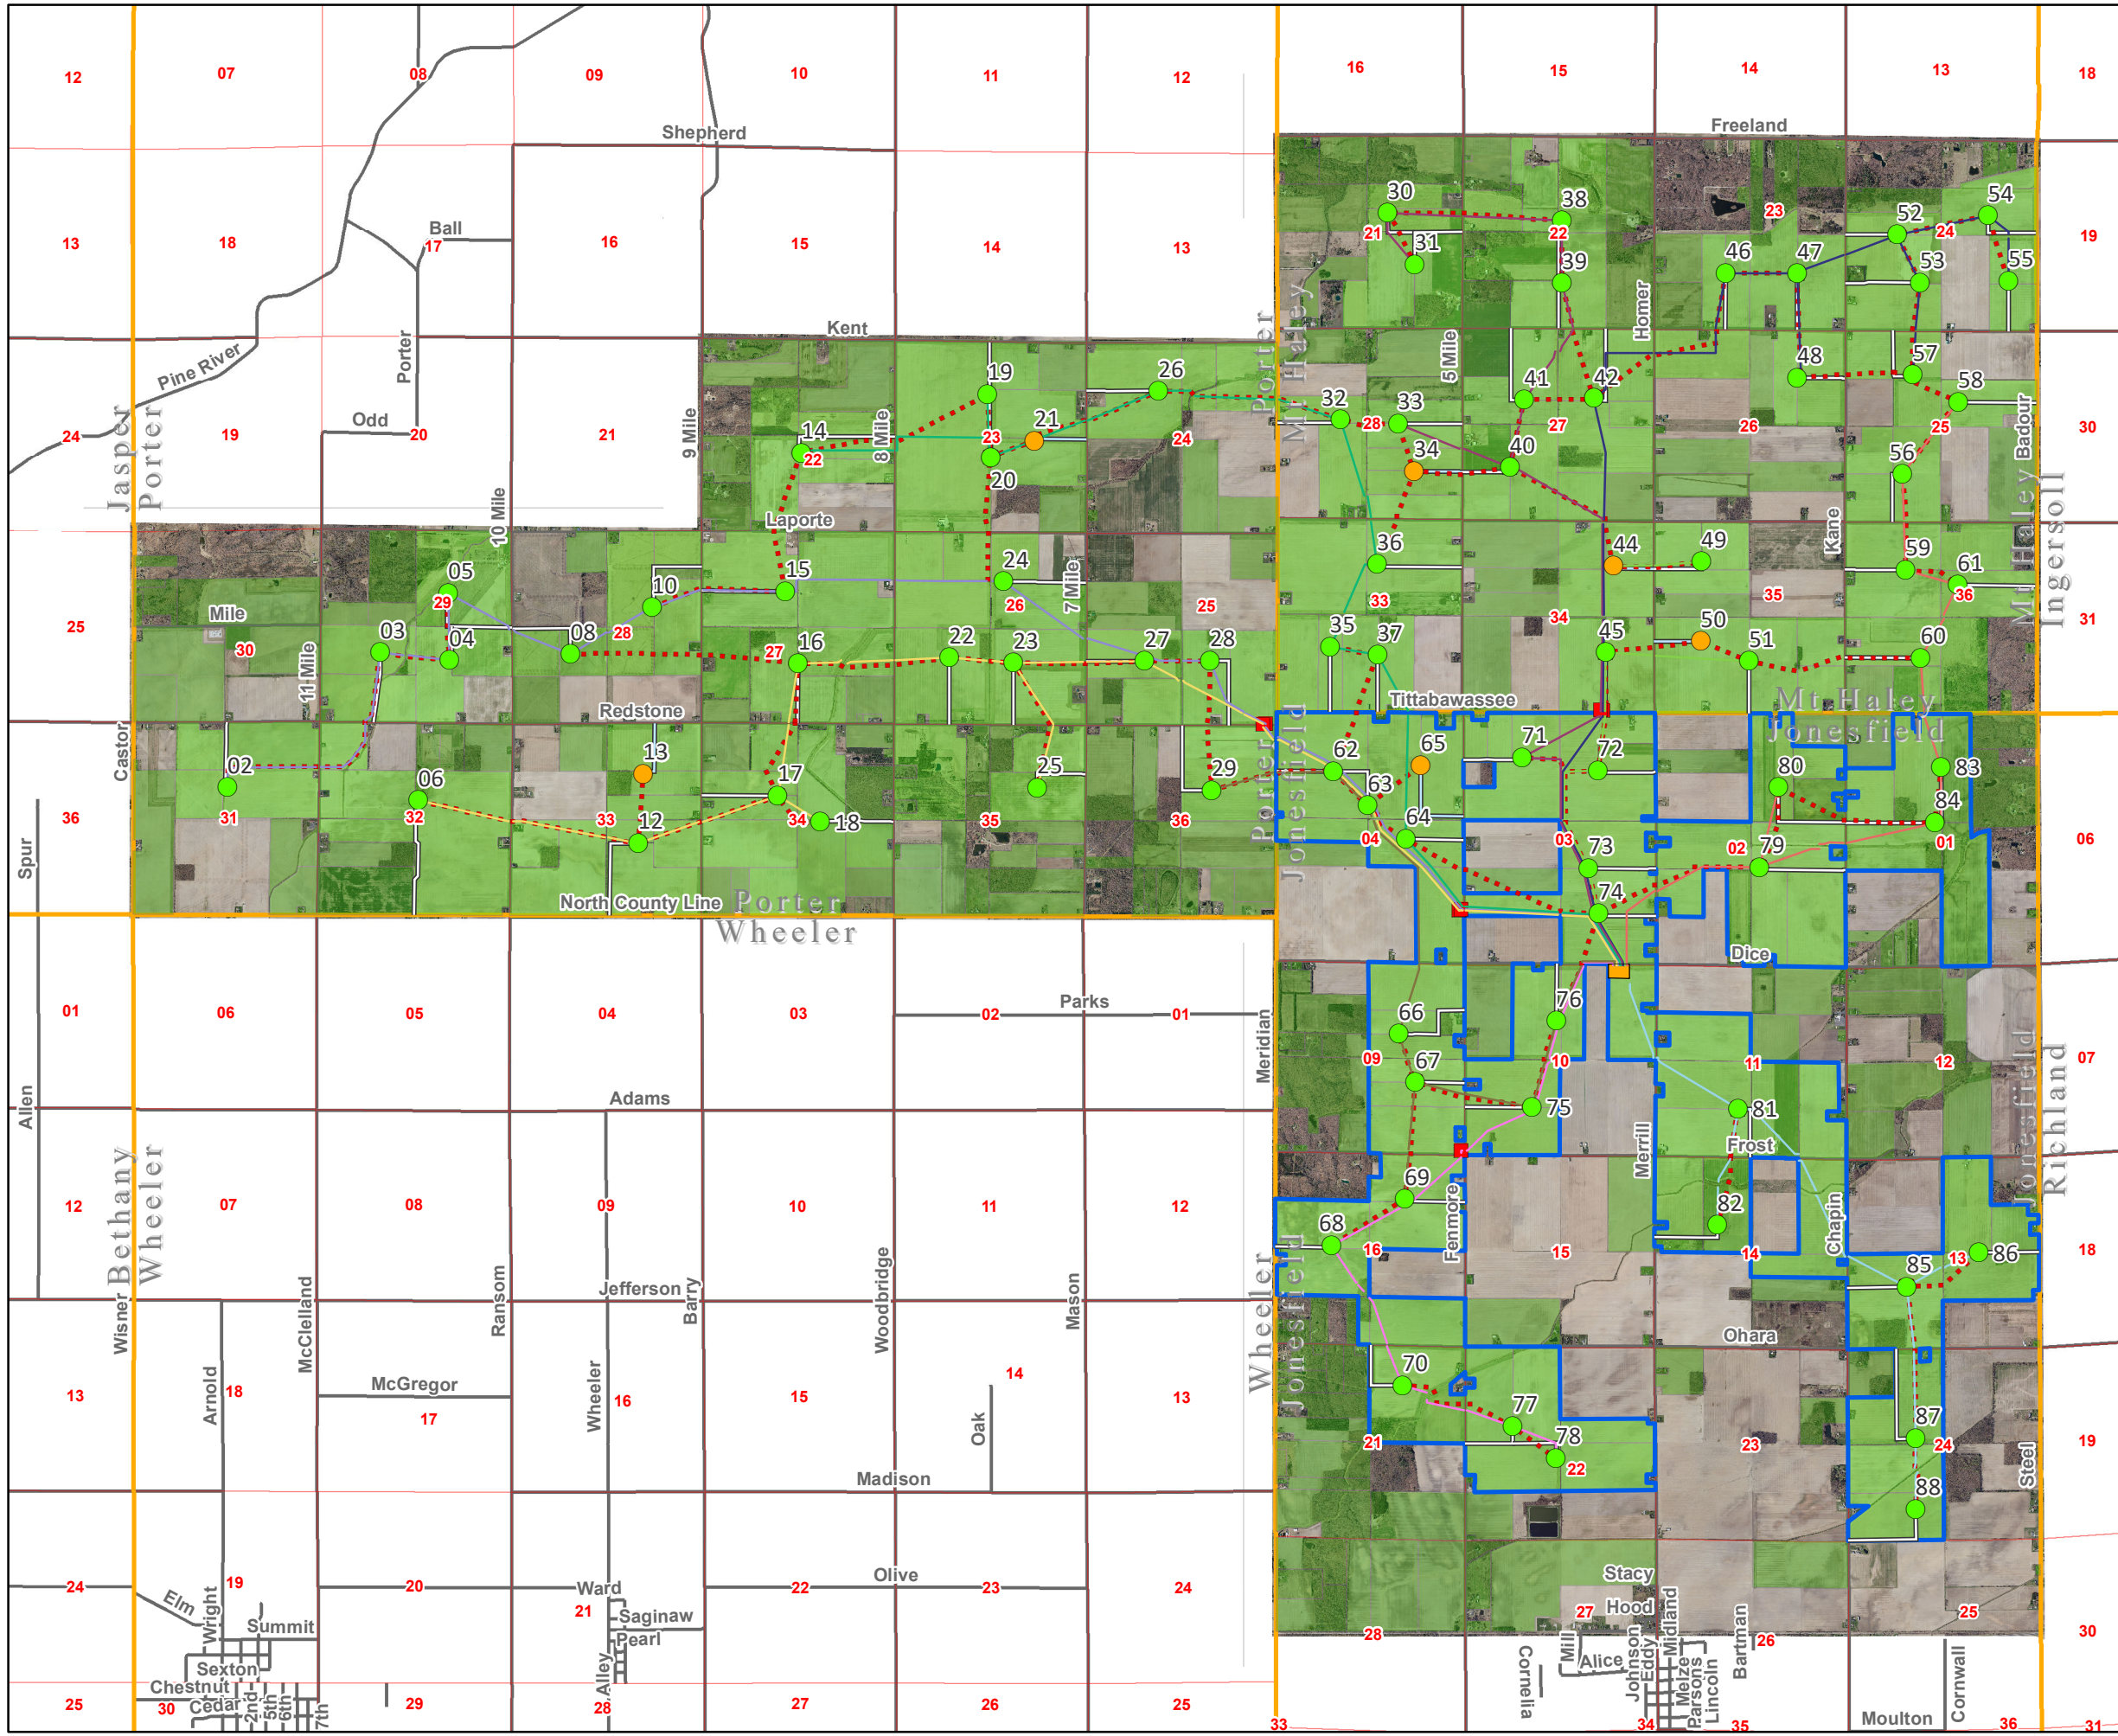

Sources: Esri, HERE, Garmin, Intermap, increment P Corp., GEBCO, USGS, FAO, NPS, NRCAN, GeoBase, IGN, Kadaster NL, Ordnance Survey, Esri Japan, METI, Esri China (Hong Kong), (c) OpenStreetMap contributors, and the GIS User Community