


LEGEND

- TURBINE GE 2.82-127
- TURBINE V136
- T-XX TURBINE NUMBER
- TEMP TURN 90°
- TEMP TURN 45°
- TEMP TURN JUGHANDLE
- TEMP TURN 90° V136
- TEMP TURN JUGHANDLE V136
- TRAFFIC DIRECTION
- CULVERT - MONITOR
- CULVERT - ADD COVER
- CULVERT - MONITOR/REPAIR
- CULVERT - REPLACE
- PROPOSED ACCESS ROAD
- DELIVERY ROUTE
- PROJECT BOUNDARY
- PARCEL LINE
- INTERSECTION IMPROVEMENT NUMBER
- NON-PARTICIPATING PARCEL

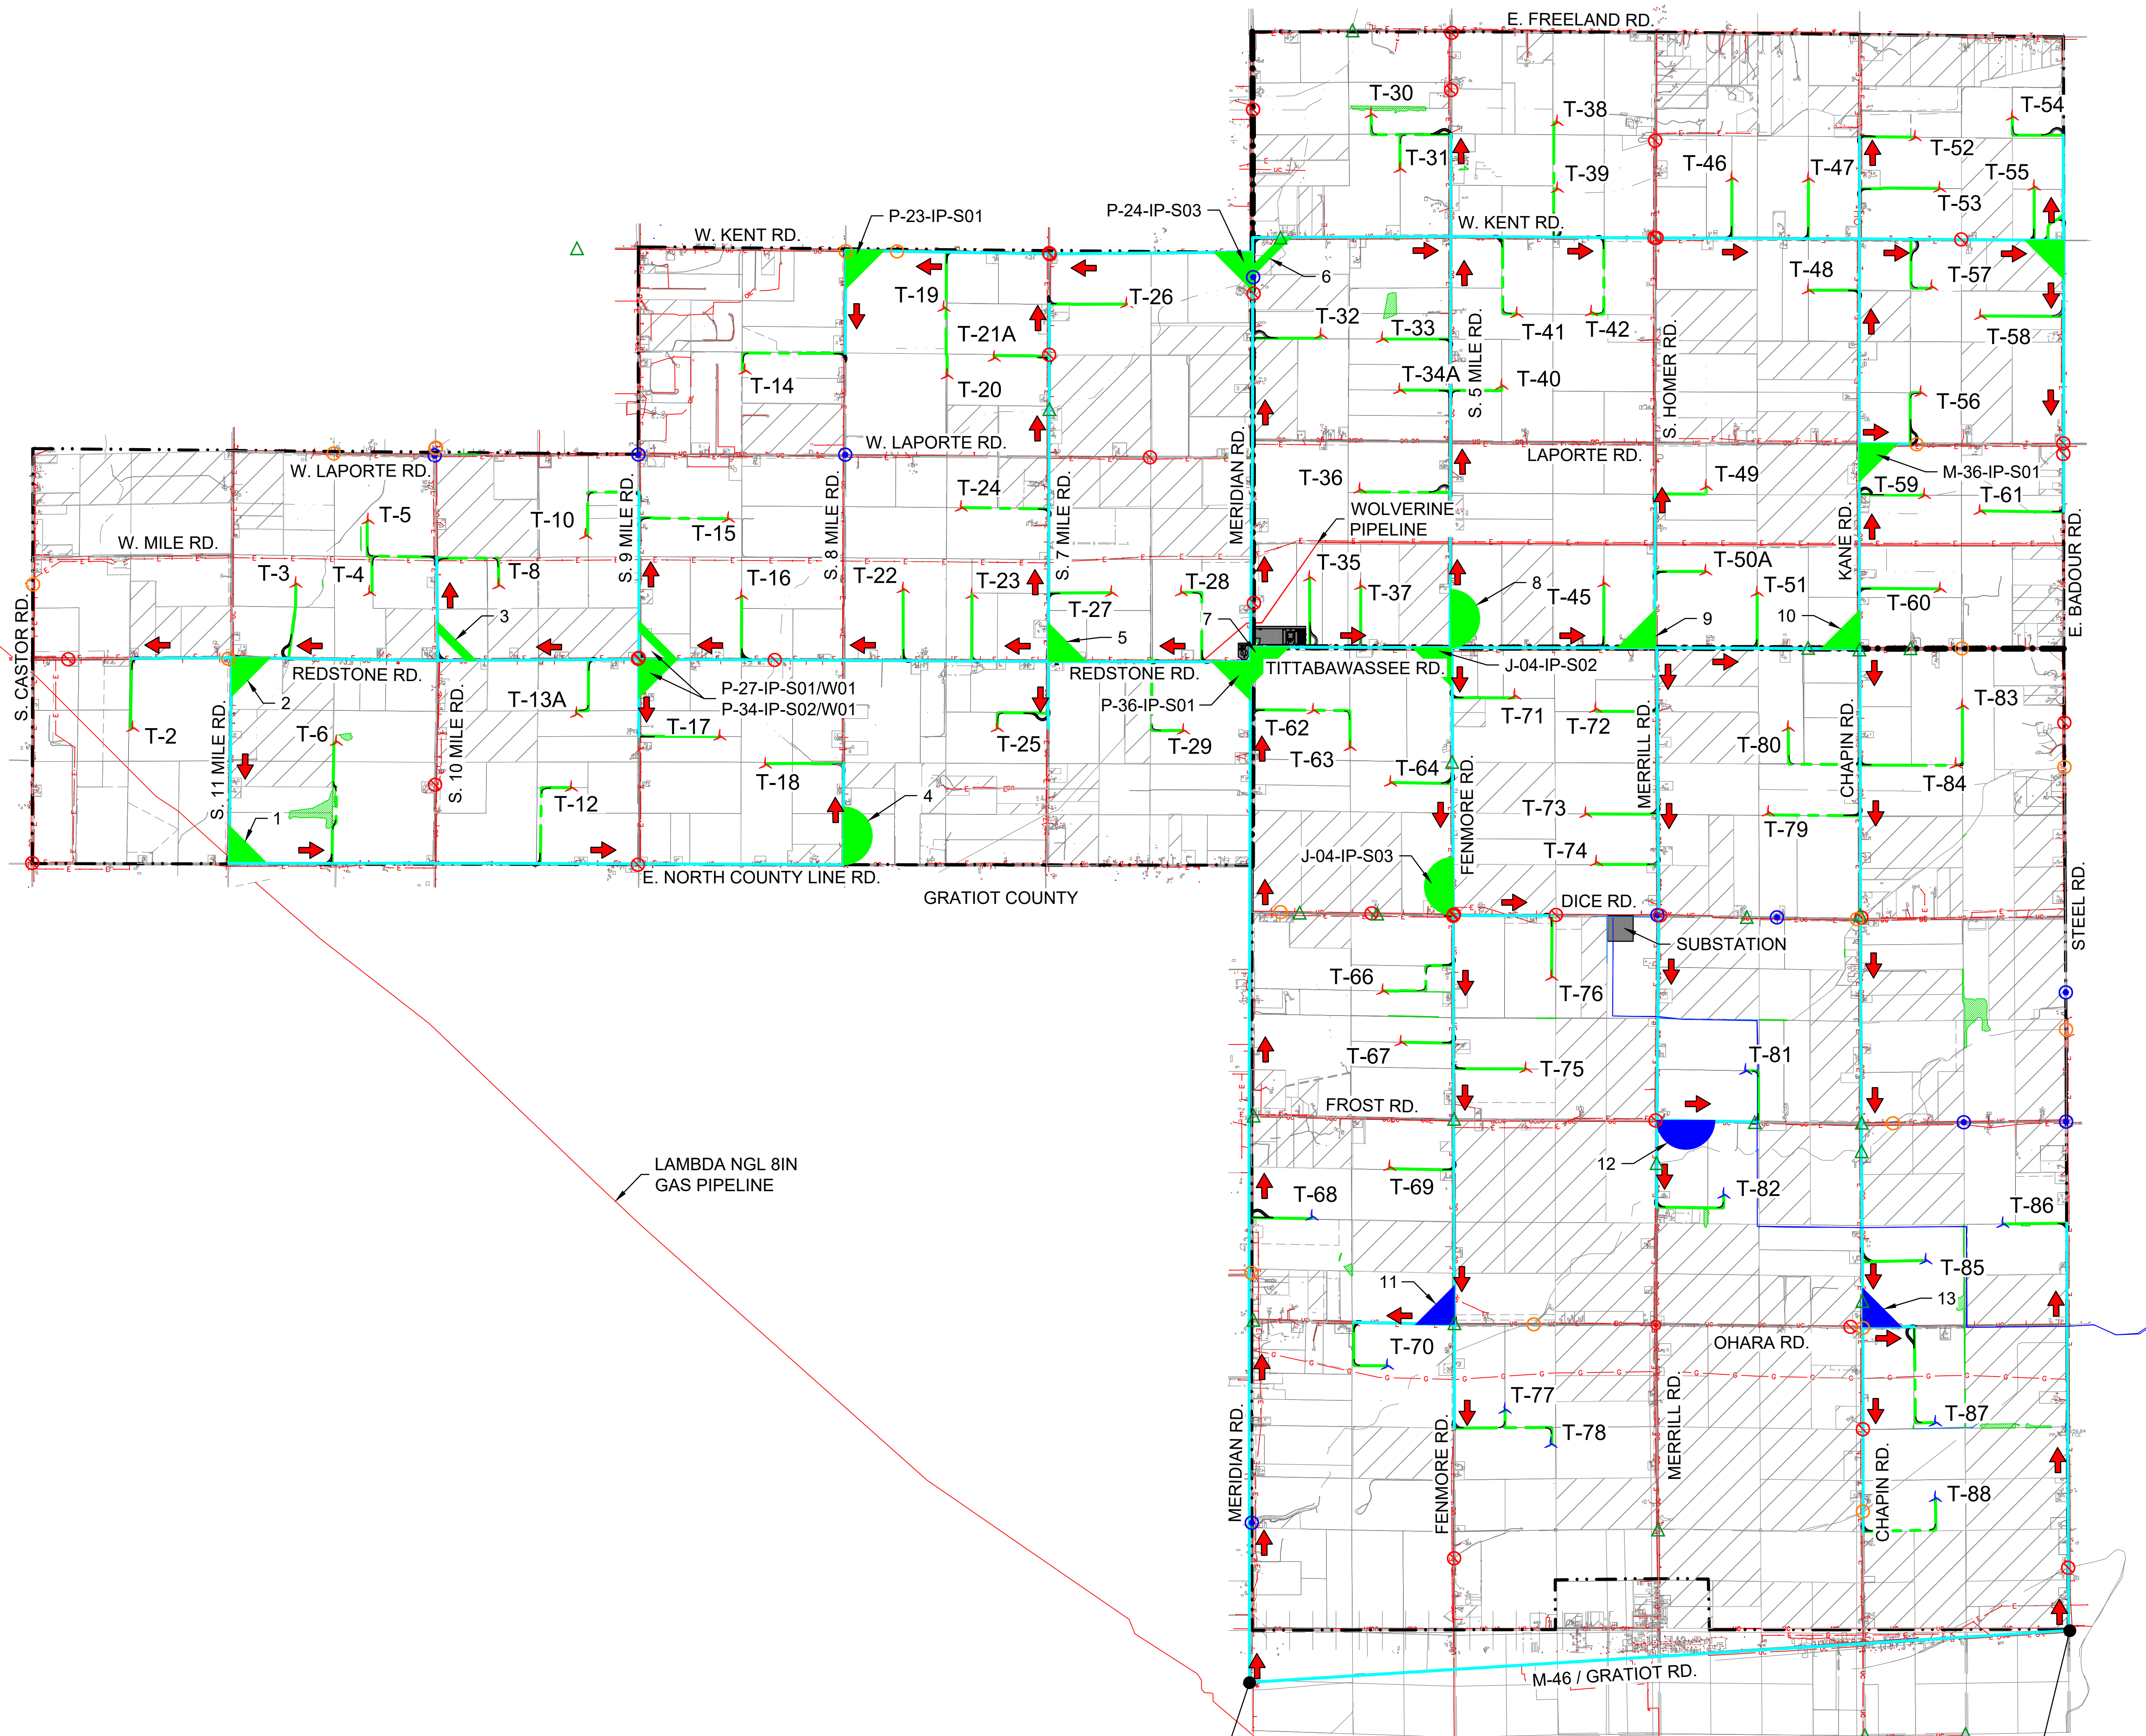

REFERENCE FILE	DATE RECEIVED	PROVIDED BY
meridian_delivery_route_r02.shp	6/29/2020	B&V
meridian_temp_intersections_r02.shp	6/29/2020	B&V

EGLE PERMIT REFERENCE: Cardno Table 4-3 Stream Temporary Road Improvement Impacts at Meridian Wind Park

Item	J	O4	IP	S02	Stream	Tittabawassee	Fenimore	SW	48" CMP	Perm Length (ft)	Temp Length (ft)	B&V 198674-DS Ref Dwgs			
01	J	O4	IP	S02	Stream	Tittabawassee	Fenimore	SW	48" CMP	150	3501	3502	3503	3504	
02	J	O4	IP	S03	Stream	Dice	Fenimore	NW	48" CMP	99	3505	3506	3507	3508	
03	M	36	IP	S01	Stream	Laporte	Kane	SE	96" CMP	145	3534	3535	3536	3537	
04	P	24	IP	S01	Stream	Kent	8 Mile	SE	72" CMP	126	3509	3510	3511	3512	
05	P	24	IP	S03	Stream	Kent	Meridian	SW	54" CMP	70	3513	3514	3515	3516	
06	P	36	IP	S01	Stream	Redstone	Meridian	SW	60" CMP	100	3530	3531	3532	3533	
07	P	27	IP	S01	Stream	Wetland	Redstone	NE / SE	18" CMP	90	3518	3519	3520	3521	
08	P	34	IP	S02	Stream	Wetland	Redstone	NE / SE	15" CMP		3522	3523	3524	3525	
	M	35	IP	W01	Stream	Wetland	Redstone	NE / SE	15" CMP		3538	3539			

0 1,000' 2,000' 4,000'
1" = 2,000' (FULL SIZE 34"x44")

PROJECT POINT OF ENTRANCE FOR DELIVERIES

PROJECT POINT OF ENTRANCE FOR DELIVERIES

PRELIMINARY
NOT FOR CONSTRUCTION

LATEST REVISION

NO.	DATE	ISSUED FOR	DISPLN/RSP ENG	PRJ ENG

PROJECT ENGINEER: APPROVALS
PRECONSTRUCTION REVISION BLOCK - REV. C
Vendor:

RRC
RRC POWER & ENERGY, LLC
810 HESTERS CROSSING RD, ST.120
ROUND ROCK, TX 78681
PHONE: (512) 815-4876 www.RRCcompanies.com

THE DETROIT EDISON CO. ENGINEERING

TITLE: MERIDIAN WIND PARK UNIT NUMBER

ORIGINATING SOURCE: MERIDIAN WIND PARK SCALE: USE DIMENSIONS ON NSP SCALE

DESIGNER: C-300-01 TRANSPORTATION PLAN/DWG OPERATOR: DANIELA RIVERA DATE ISSUED: October 20, 2020 DATE PLOTTED: October 20, 2020

C-300-02

J		H		G		F		E		D		C		B		A	
PROJENGR	PROJDIR	PROJENGR	PROJDIR	PROJENGR	PROJDIR	PROJENGR	PROJDIR	PROJENGR	PROJDIR	PROJENGR	PROJDIR	PROJENGR	PROJDIR	PROJENGR	PROJDIR	PROJENGR	PROJDIR
90% ISSUED FOR REVIEW																	
MADE BY	DATE	ARCH-CIVIL	ELECT.	MADE BY	DATE	ARCH-CIVIL	ELECT.	MADE BY	DATE	ARCH-CIVIL	ELECT.	MADE BY	DATE	ARCH-CIVIL	ELECT.	MADE BY	DATE
CHK BY	DATE	MECH.	DIV-DIRECTOR	CHK BY	DATE	MECH.	DIV-DIRECTOR	CHK BY	DATE	MECH.	DIV-DIRECTOR	CHK BY	DATE	MECH.	DIV-DIRECTOR	CHK BY	DATE

DETROIT EDISON APPROVALS	DATE	OTHER APPROVALS	DATE	DESIGNED BY	DATE
				DT	09/02/20
				DRN	09/02/20
				CHK	09/02/20
				BA	09/02/20
				APP	09/02/20
				ENG	09/02/20

TRANSPORTATION PLAN